

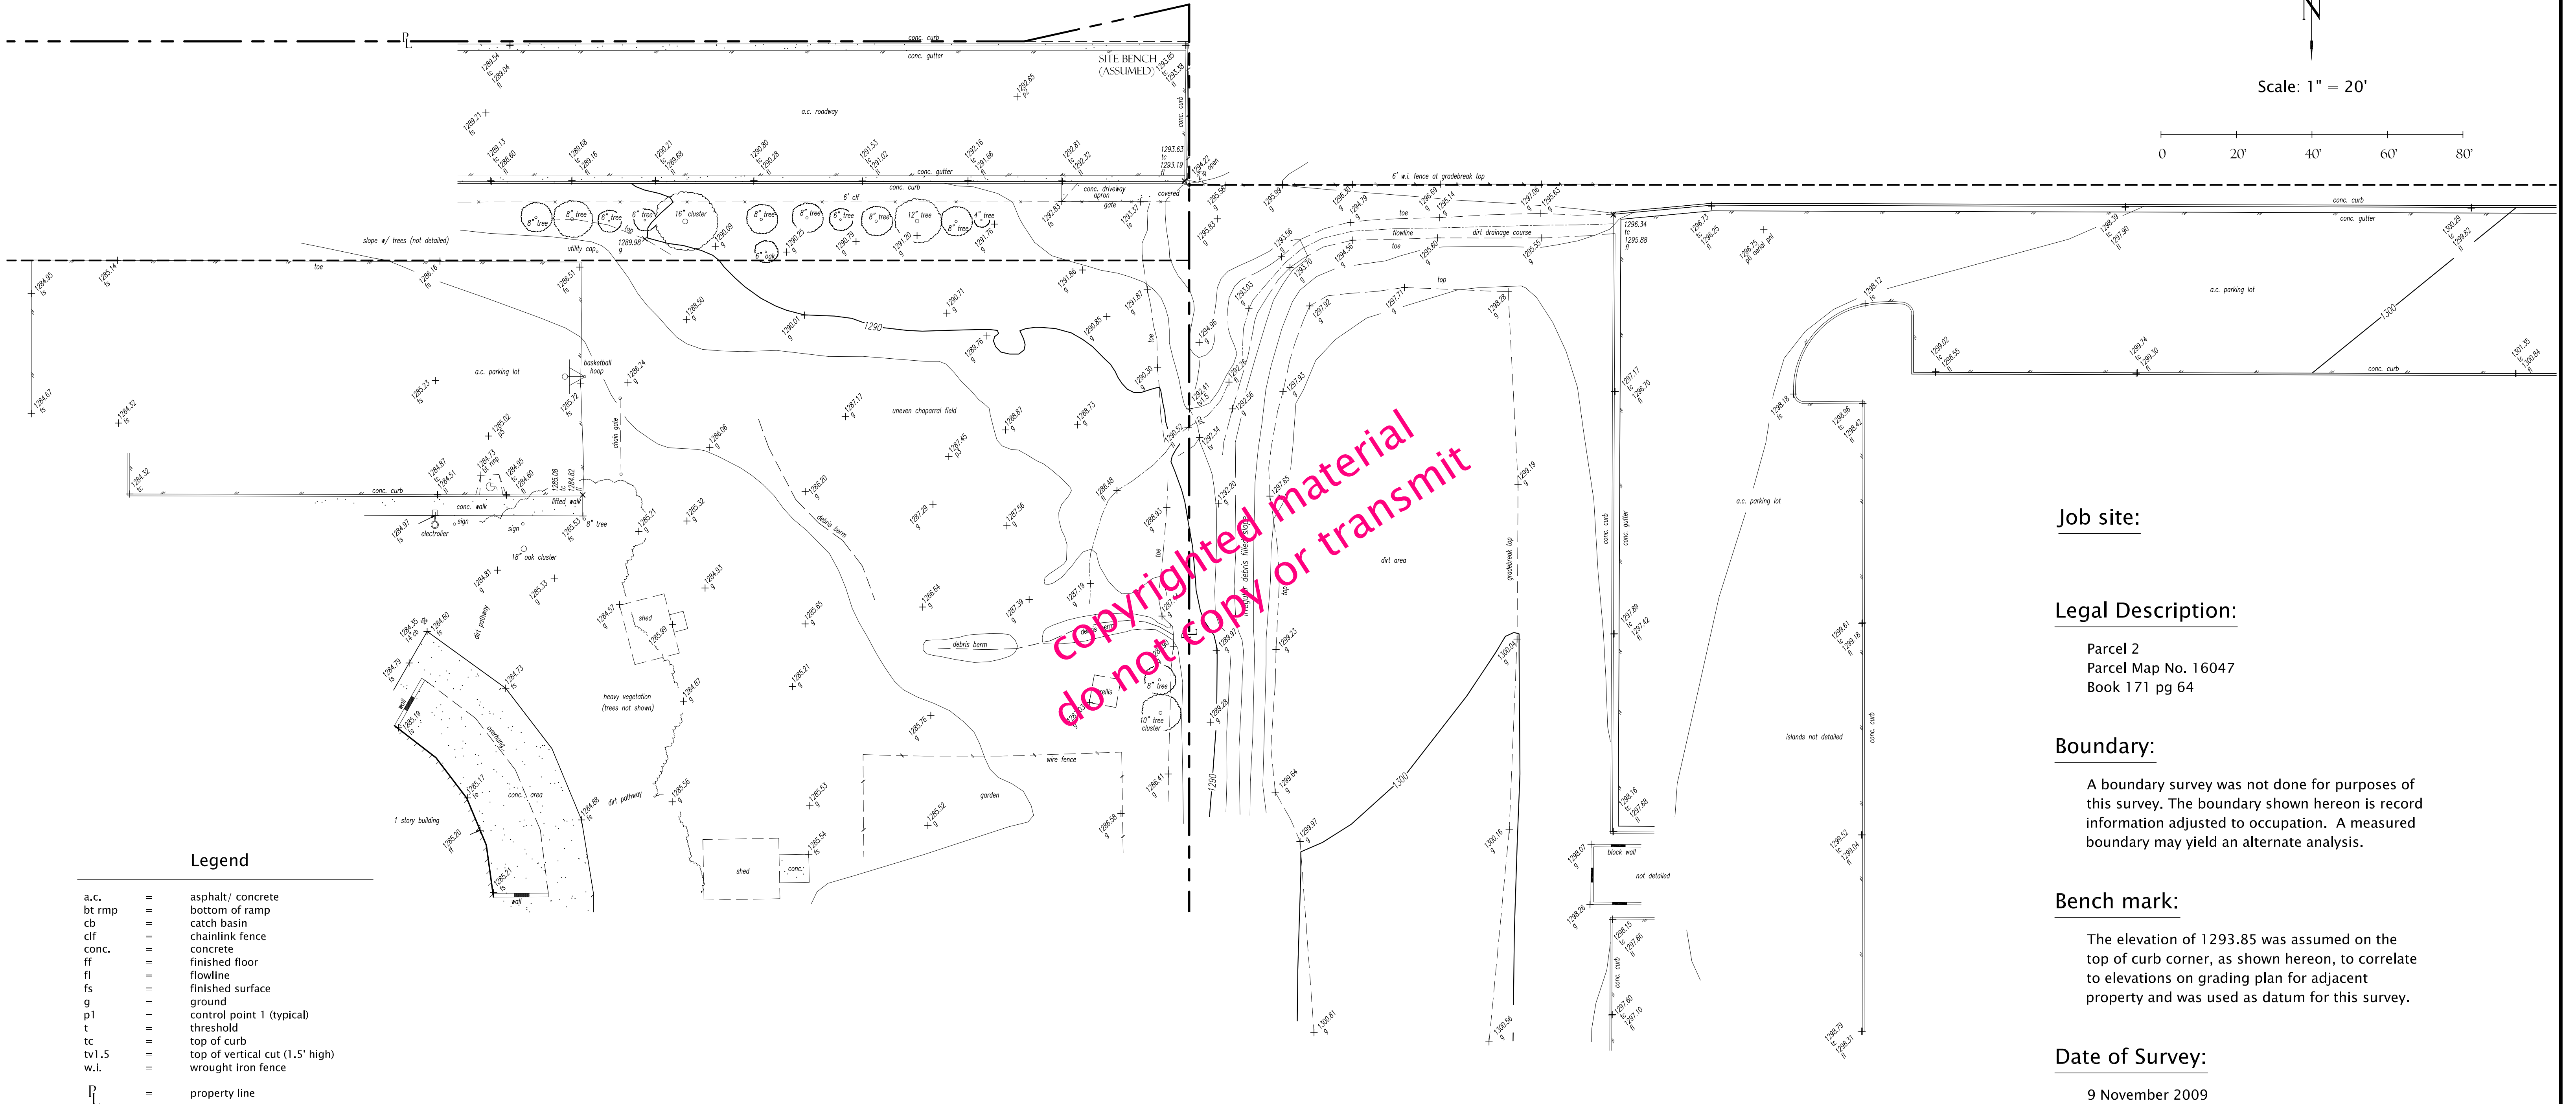


PARTIAL TOPOGRAPHY SURVEY

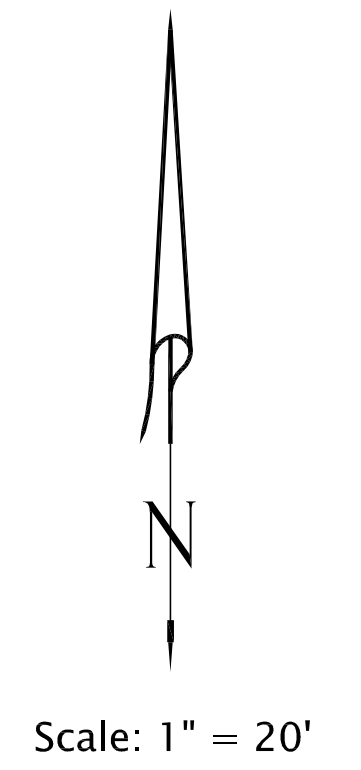

Legend

a.c.	=	asphalt/ concrete
bt rmp	=	bottom of ramp
cb	=	catch basin
clf	=	chainlink fence
conc.	=	concrete
ff	=	finished floor
fl	=	flowline
fs	=	finished surface
g	=	ground
p1	=	control point 1 (typical)
t	=	threshold
tc	=	top of curb
tv1.5	=	top of vertical cut (1.5' high)
w.i.	=	wrought iron fence
	=	property line

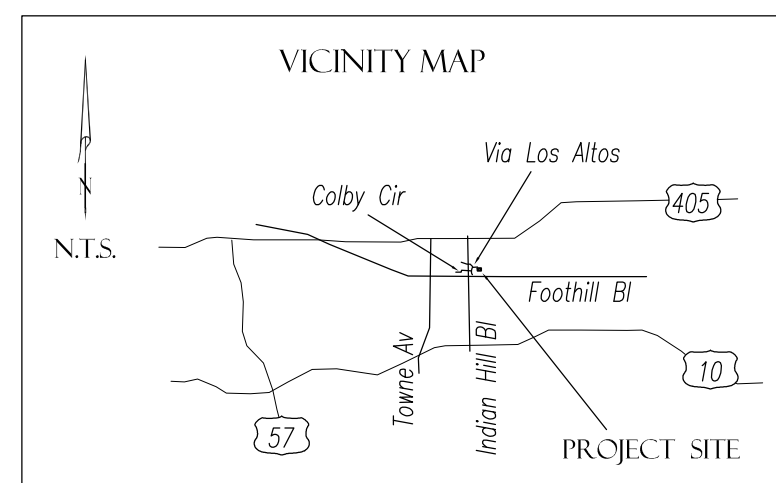

PREPARED FOR:

PREPARED BY:

JO NELSON
CONSULTING LAND SURVEYORS, INC.
A PROFESSIONAL LAND SURVEYING CORPORATION

Job site:

Legal Description:

Parcel 2
Parcel Map No. 16047
Book 171 pg 64

Boundary:

A boundary survey was not done for purposes of this survey. The boundary shown hereon is record information adjusted to occupation. A measured boundary may yield an alternate analysis.

Bench mark:

The elevation of 1293.85 was assumed on the top of curb corner, as shown hereon, to correlate to elevations on grading plan for adjacent property and was used as datum for this survey.

Date of Survey:

9 November 2009